

AUDEN THEATRE

Cromer Road
Holt
Norfolk
NR25 6EA



Technical Specification:

Seating Capacity 307

Stage Facilities:

Main stage:

11m w x 6.37m d (plus thrust stage 4.45m depth)

Drapery:

- 1 Full height cyclorama
- 2 Half blacks (Can be flown on or off tab track)
- 6 Legs
- 3 Borders
- 1 Black gauze
- 1 Half size white gauze

Backstage Facilities:

- 2 dressing rooms (accommodating up to 6 people each)
- 2 Rehearsal rooms, 1 upstairs and 1 down (can serve as green rooms or additional dressing rooms)
- 2 shower cubicles
- Lavatories
- Show relay & paging to all backstage areas

Technical Specification Cont....

Front of House Facilities:

Steinway upright piano

Steinway baby grand piano. Tuning charges will be applied if necessary.

Public Lavatories with disabled access

Infra-red Induction loop

Bar/Refreshments

2 Sinks

Technical Equipment:

Lighting:

ETC Ion lighting desk

Strand EC21 96 way dimmer plus 4 extra dimming channels (total of 100 hardwired dimming channels)

100 sockets in rig above stage and front of house

3 DMX sockets for scrollers, moving lights, effect etc. on stage and Front of House

Lanterns:

6 Strand Cantata Fresnels (1k)

8 Strand Cantata Profiles (1k)

5 Pattern 743 Fresnels (1k)

8 Selecon Acclaim Fresnels (500w)

2 Strand SL Profiles (650w)

5 Strand Prelude 18/30 (650w)

2 Source 4 Junior Zoom

6 Strand Brio Profile Spots (650w cool source)

4 Parnel cool source (750w)

4 4 way Coda Symmetric Floodlights (1k)

18 Par64

Other Equipment:

Sapphire 450x338 Electric projector Screen

Mirror ball and rotator

BenQ Digital Projector MX662 (Inputs from stage and control room VGA-control room also has HDMI)

Sanyo XU45 Digital Projector with remote no show function (Inputs from Stage and Control Room VGA and from control room only for Composite video. Needs replacing so would advise hiring one in if needed)


Steinway Grand Piano Model D

Technical Specification Cont...

Sound:

- 1 Allen Heath PA12 Audio Mixer
- 1 Monitor Yamaha P2500S Amplifier
- 1 Yamaha P2500S Amplifier for Main PA
- 2 ElectroVoice S100 Speakers for Main PA
- 2 HE300 300w HZ Speakers for Portable PA
- 12 "Speakon" sockets for connection of speakers throughout auditorium
- 1 Sony Minidisc Recorder
- 2 Denon CD players
- 4 Tie Lines / 12 Mic lines to onstage sockets for microphones etc.
- 3 Canford headsets and belt packs for communication to on stage
- Front of house and backstage paging
- Stock of Sound Effects CD's
- A selection of microphone's are available

Lighting Plan:

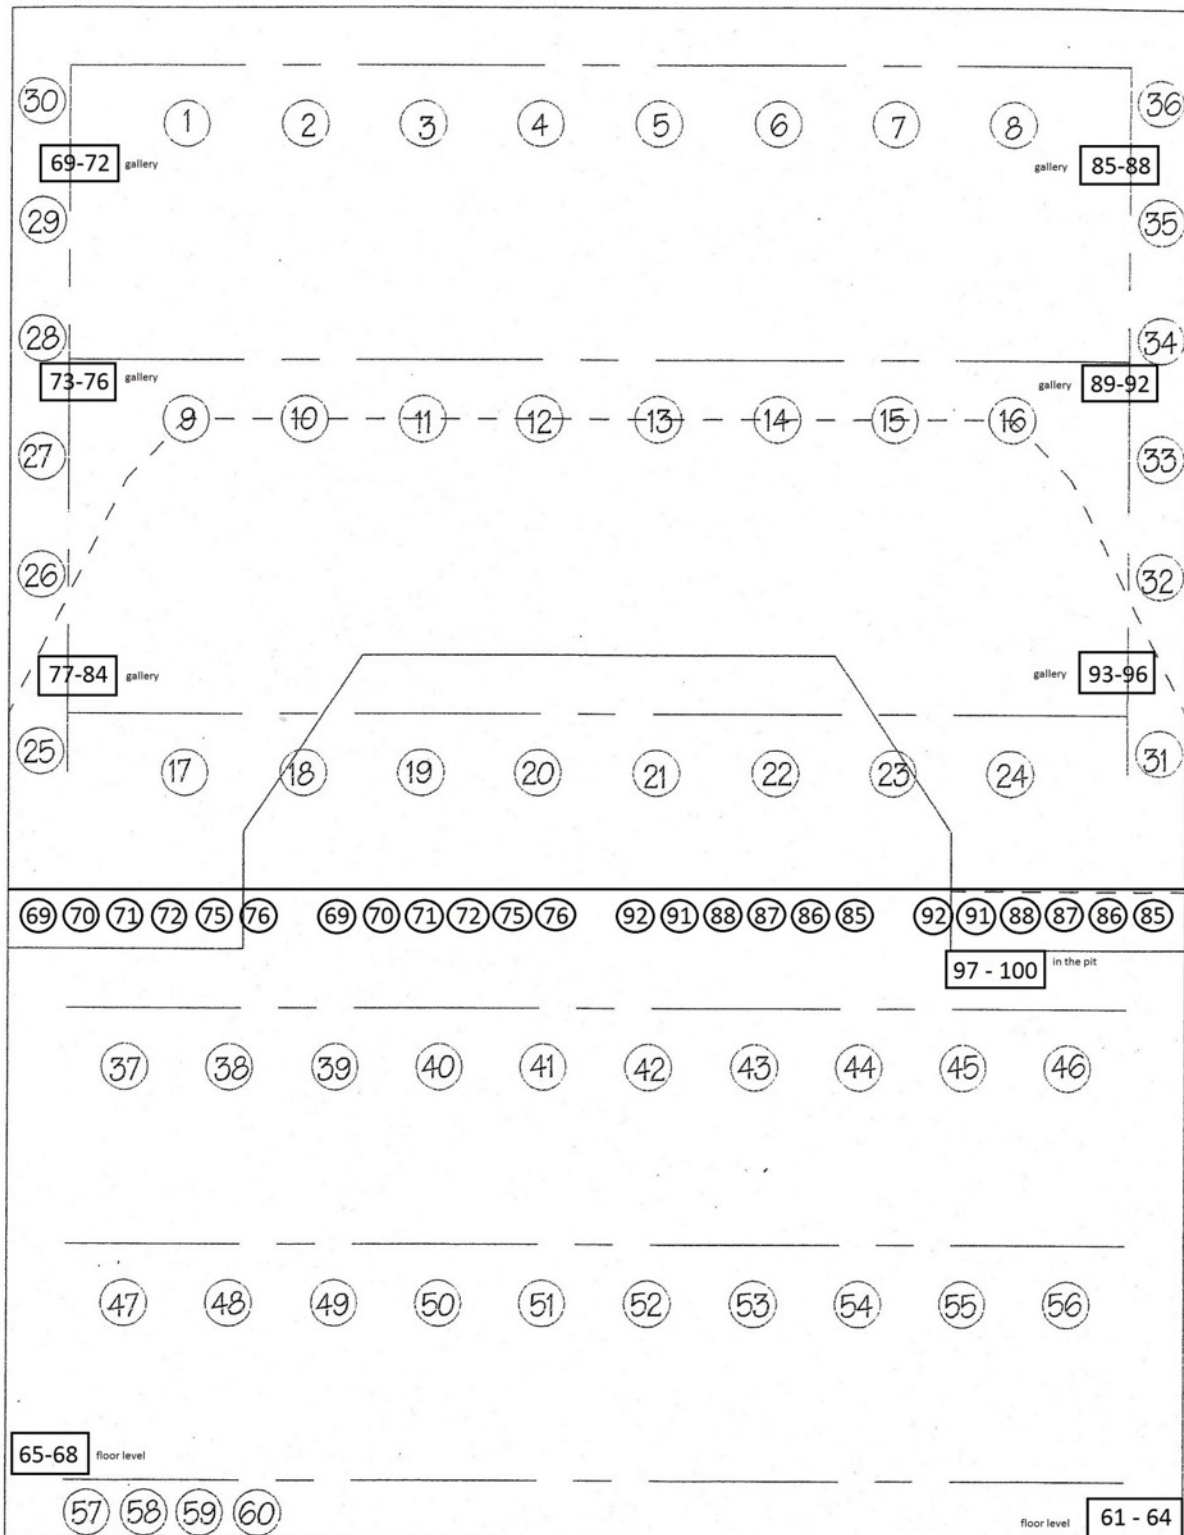

Stage Plan:

Auden Theatre Stage Dimensions & Lighting Bars

not to scale

